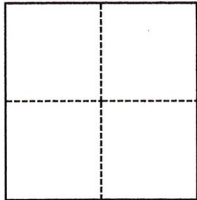


CORNER RECORD

Agency Index BK 20 Pg 70Document Number 20180048City of Rocklin County of Placer, CaliforniaBrief Legal Description Rear property corners of Lot 65, P Maps 65**CORNER TYPE****COORDINATES (Optional)**

- ☐ Government Corner ☐ Control
☐ Meander ☒ Property
☐ Rancho ☐ Other

Date of Survey May 1, 2018

N. _____ E. _____

Elevation _____

Units ☐ Metric ☐ U.S. Survey Foot

Horizontal Datum _____

Zone _____ Epoch Date _____

Vertical Datum _____

☐ Complies with Public Resources Code §§8801-8819☐ Complies with Public Resources Code §§8890-8902

Sec. 14, T11N, R6E

PLS Act Ref.: ☒ 8765(d) ☐ 8771 ☐ 8773 ☐ Other:

Corner/
Monument: ☐ Left as found ☐ Established ☐ Rebuilt ☐ Pre-Construction
☐ Found and tagged ☒ Reestablished ☐ Referenced ☐ Post-Construction

Narrative of corner identified and monument as found, set, reset, replaced, or removed:

☒ See sheet #2 for description(s):**SURVEYOR'S STATEMENT**

This Corner Record was prepared by me or under my direction in conformance with

the Professional Land Surveyors' Act on July 3, 2018Signed [Signature] P.L.S. or R.C.E. No. 6947**COUNTY SURVEYOR'S STATEMENT**


This Corner Record was received _____

and examined and filed July 11, 2018Signed [Signature] P.L.S. or R.C.E. No. 6584Title County Surveyor

County Surveyor's Comment _____




BOOK 20 CORNER RECORDS, PAGE 70

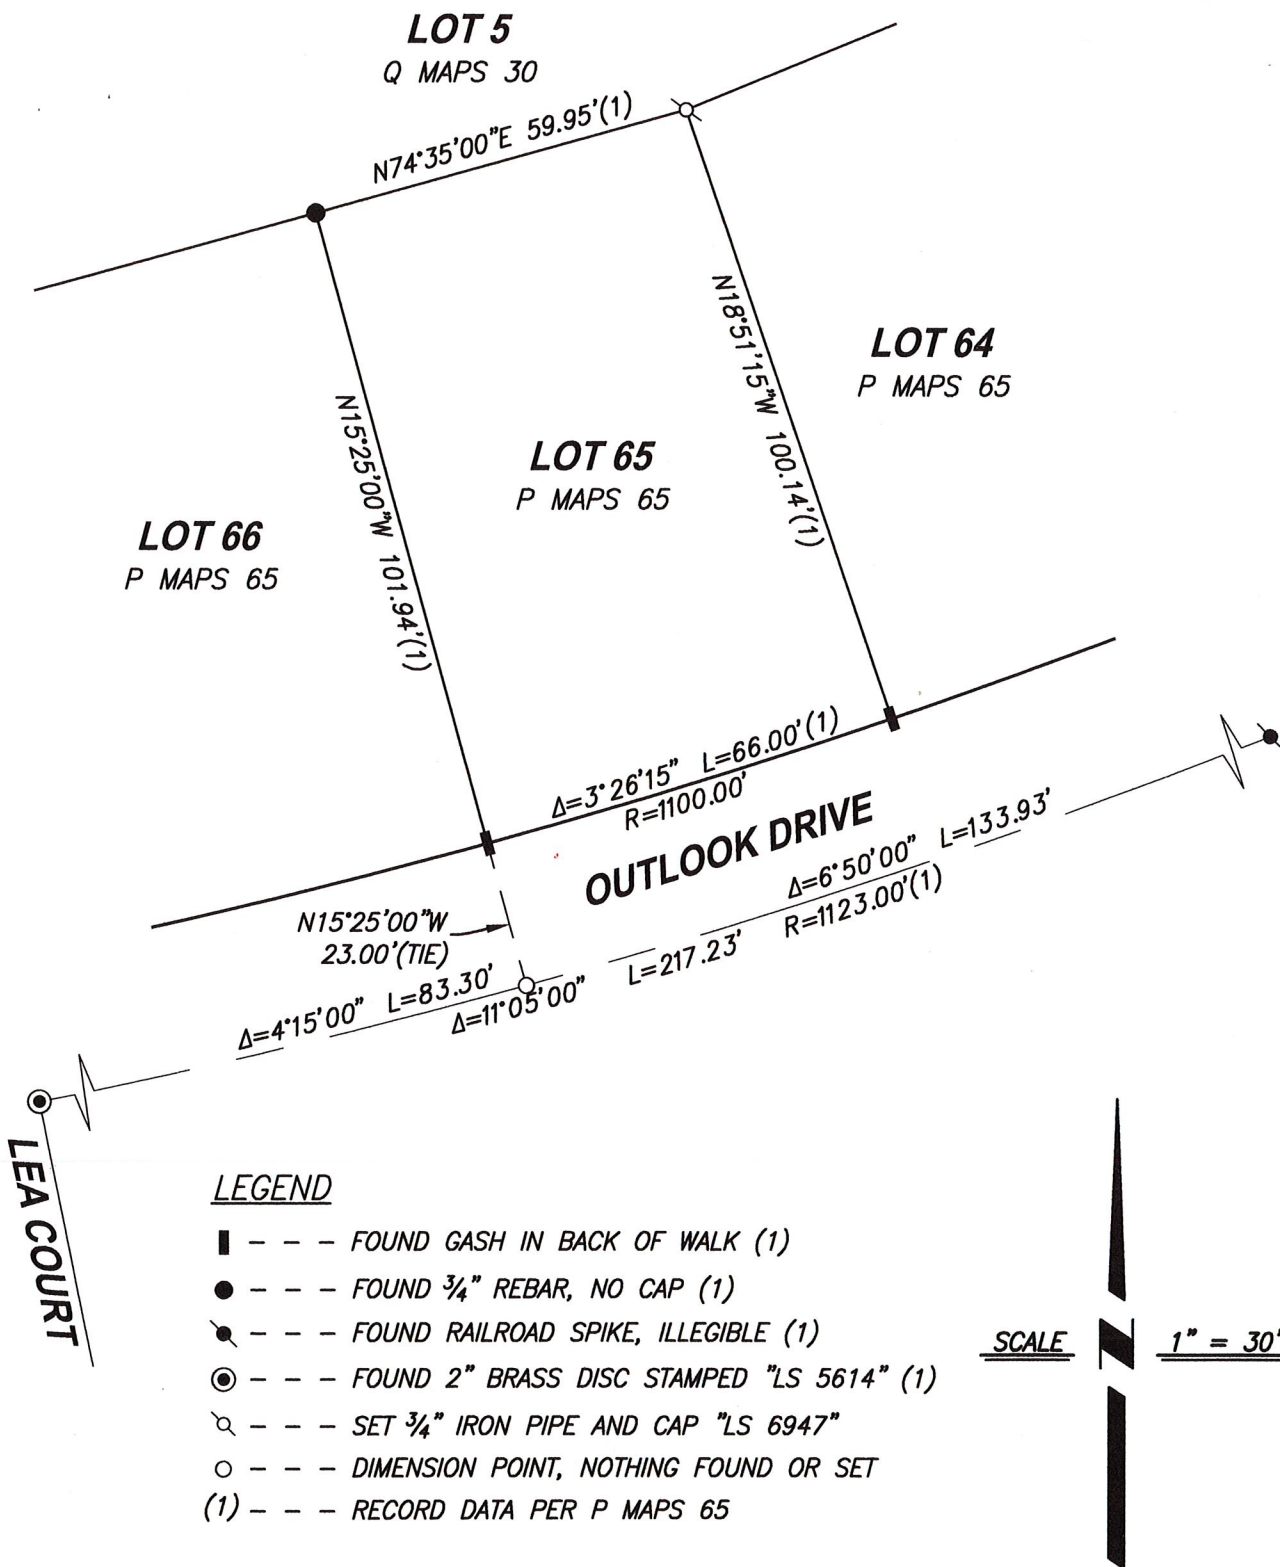

CenterPoint Engineering, Inc.

Civil Engineering & Land Surveying

1217 Pleasant Grove Blvd. Suite 130 · Roseville, CA · 95678
Phone: 916-773-4006 Fax: 916-773-4498

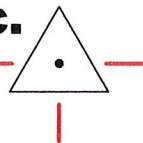

DRAWN BY: BB

CHECKED BY: MH

SHEET: 2 OF 2

SCALE: 1" = 30'

DATE: 7-3-2018